
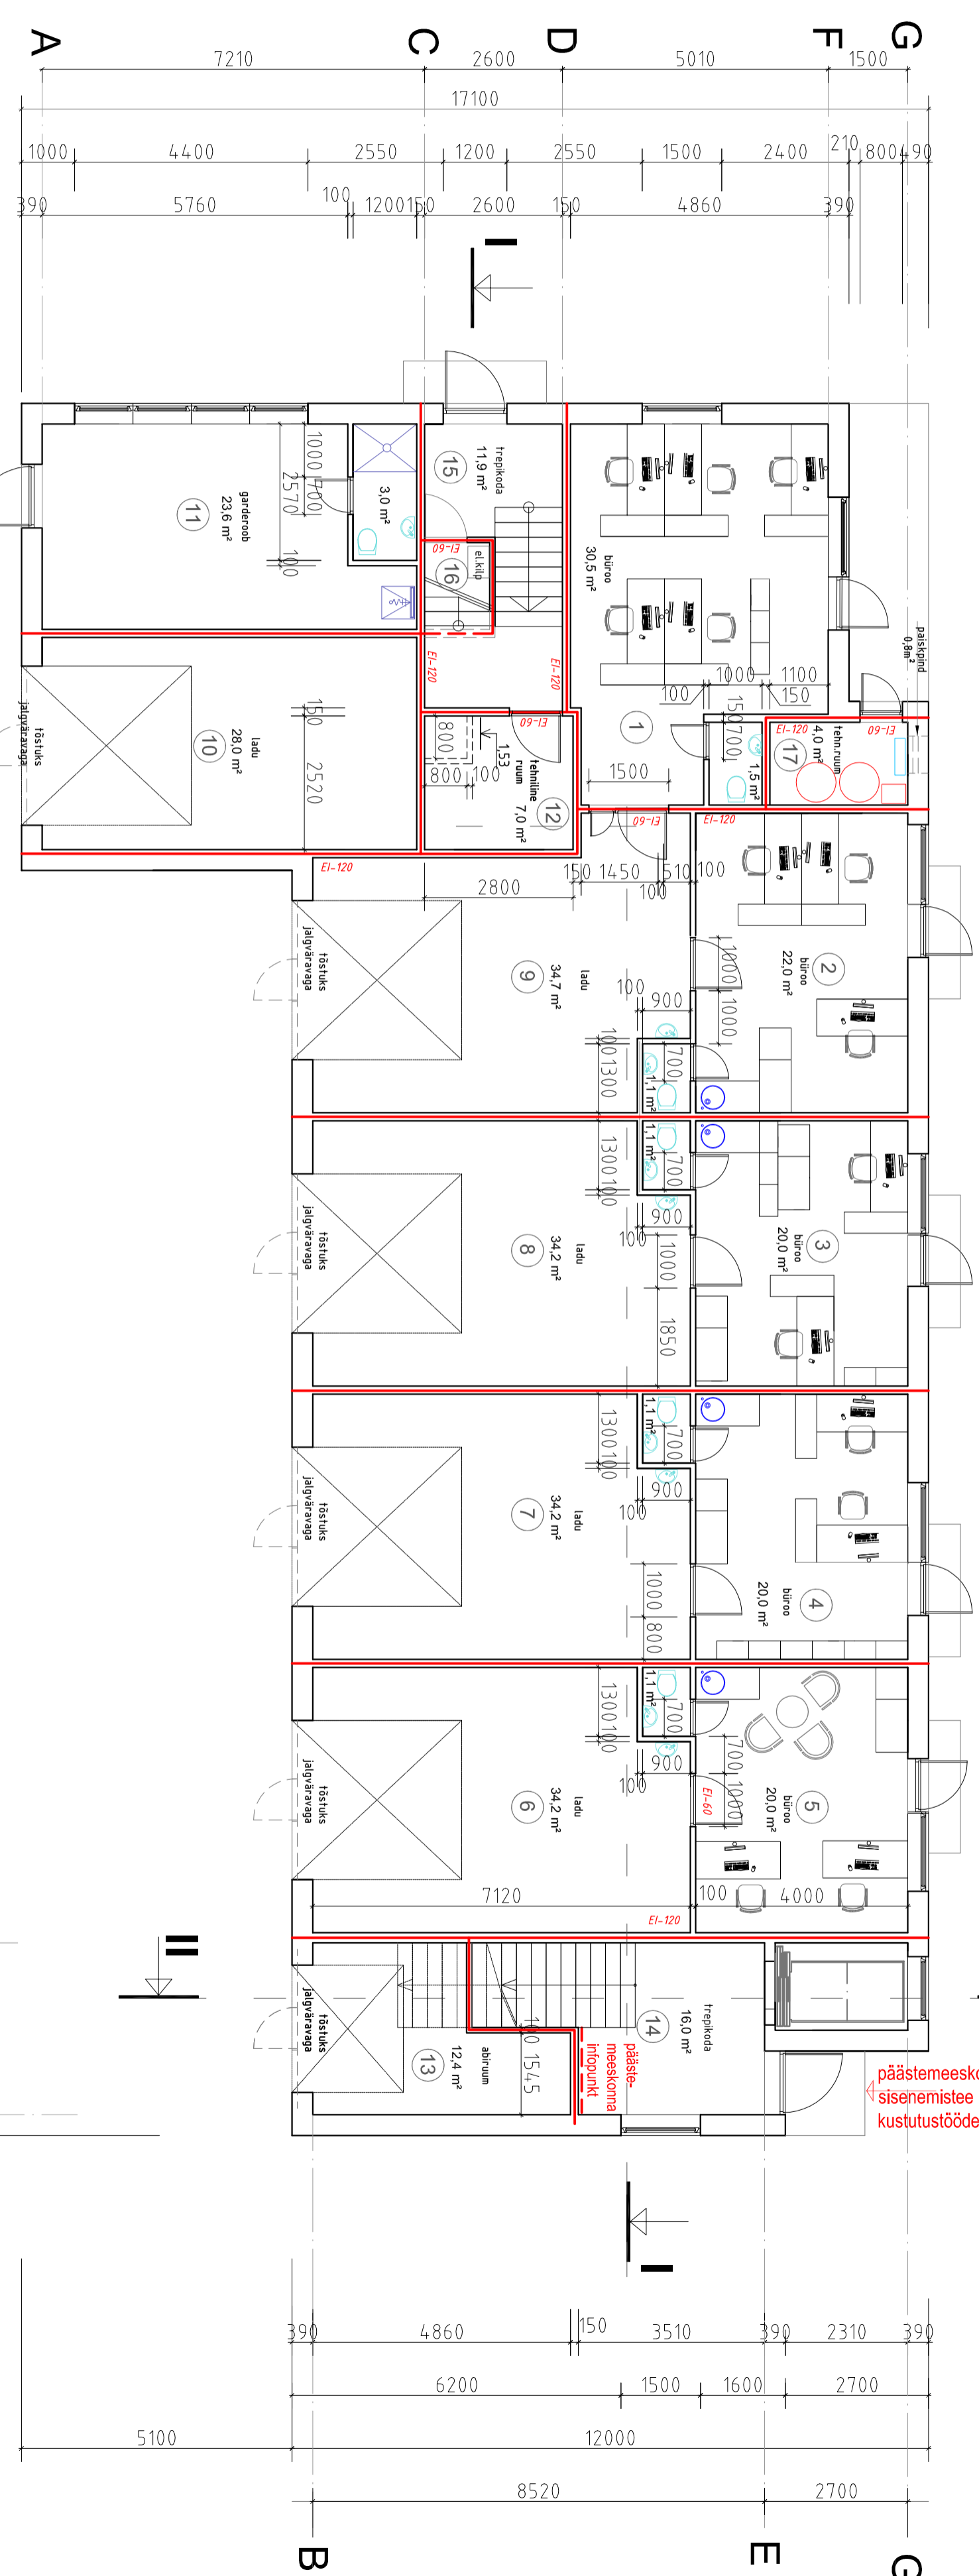



Ruumide eksplikatsioon
I korrus

NR	RUUMI NIMETUS	PIND m²
1	büroo	32,0 m²
	s.h. bürooruum	30,5 m²
	we	1,5 m²
2	büroo	23,1 m²
	s.h. bürooruum	22,0 m²
	we	1,1 m²
3	büroo	21,1 m²
	s.h. bürooruum	20,0 m²
	we	1,1 m²
4	büroo	21,1 m²
	s.h. bürooruum	20,0 m²
	we	1,1 m²
5	büroo	21,1 m²
	s.h. bürooruum	20,0 m²
	we	1,1 m²
6	ladu	34,2 m²
7	ladu	34,2 m²
8	ladu	34,2 m²
9	ladu	34,7 m²
10	ladu	28,0 m²
11	garderoob	23,6 m²
	s.h. garderoob	23,6 m²
	we	0,0 m²
12	tehniline ruum	7,0 m²
13	abiruum	12,4 m²
14	trepikoda	16,0 m²
15	trepikoda	11,9 m²
16	elikiibi ruum	2,0 m²
17	tehniline ruum	4,0 m²
KOKKU		363,6 m²

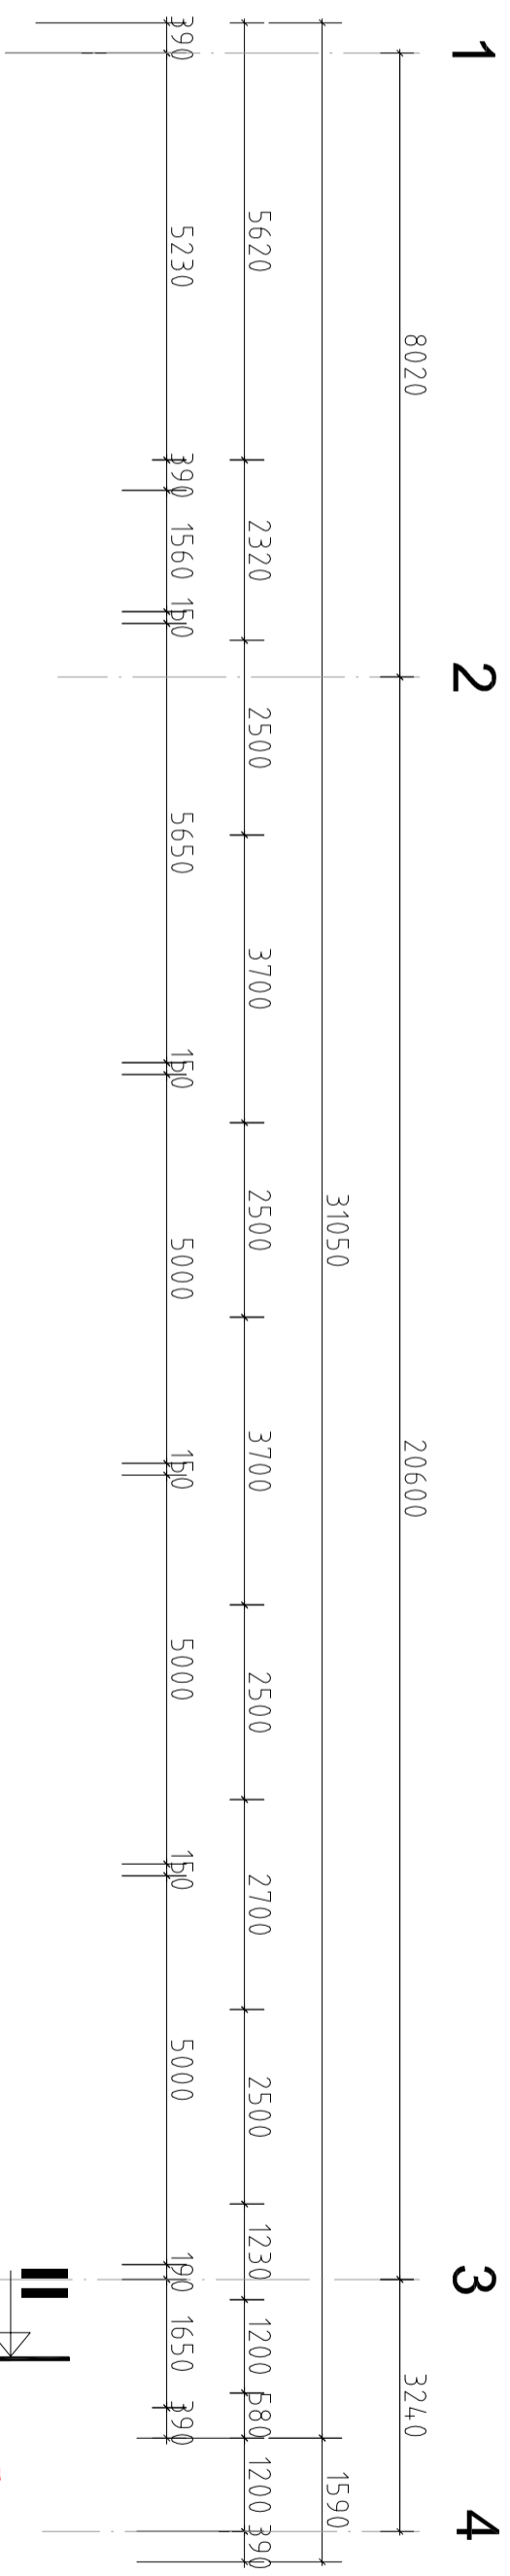


OPTIMAL
 P R O J E K T

Arhitekt K. Sambik
 Projektdirektor A. Annon
 Tehnik

RETI TEE 11 PEETRI ALEVIK RAE VALD
ÄRI- JA LAHOONE EHTTUSPROJEKT
I KORRUSE PLaan

Töö nr. 331
 EHTTUSPROJEKT
 M 1:100
 10.05.19
 AR - 01